


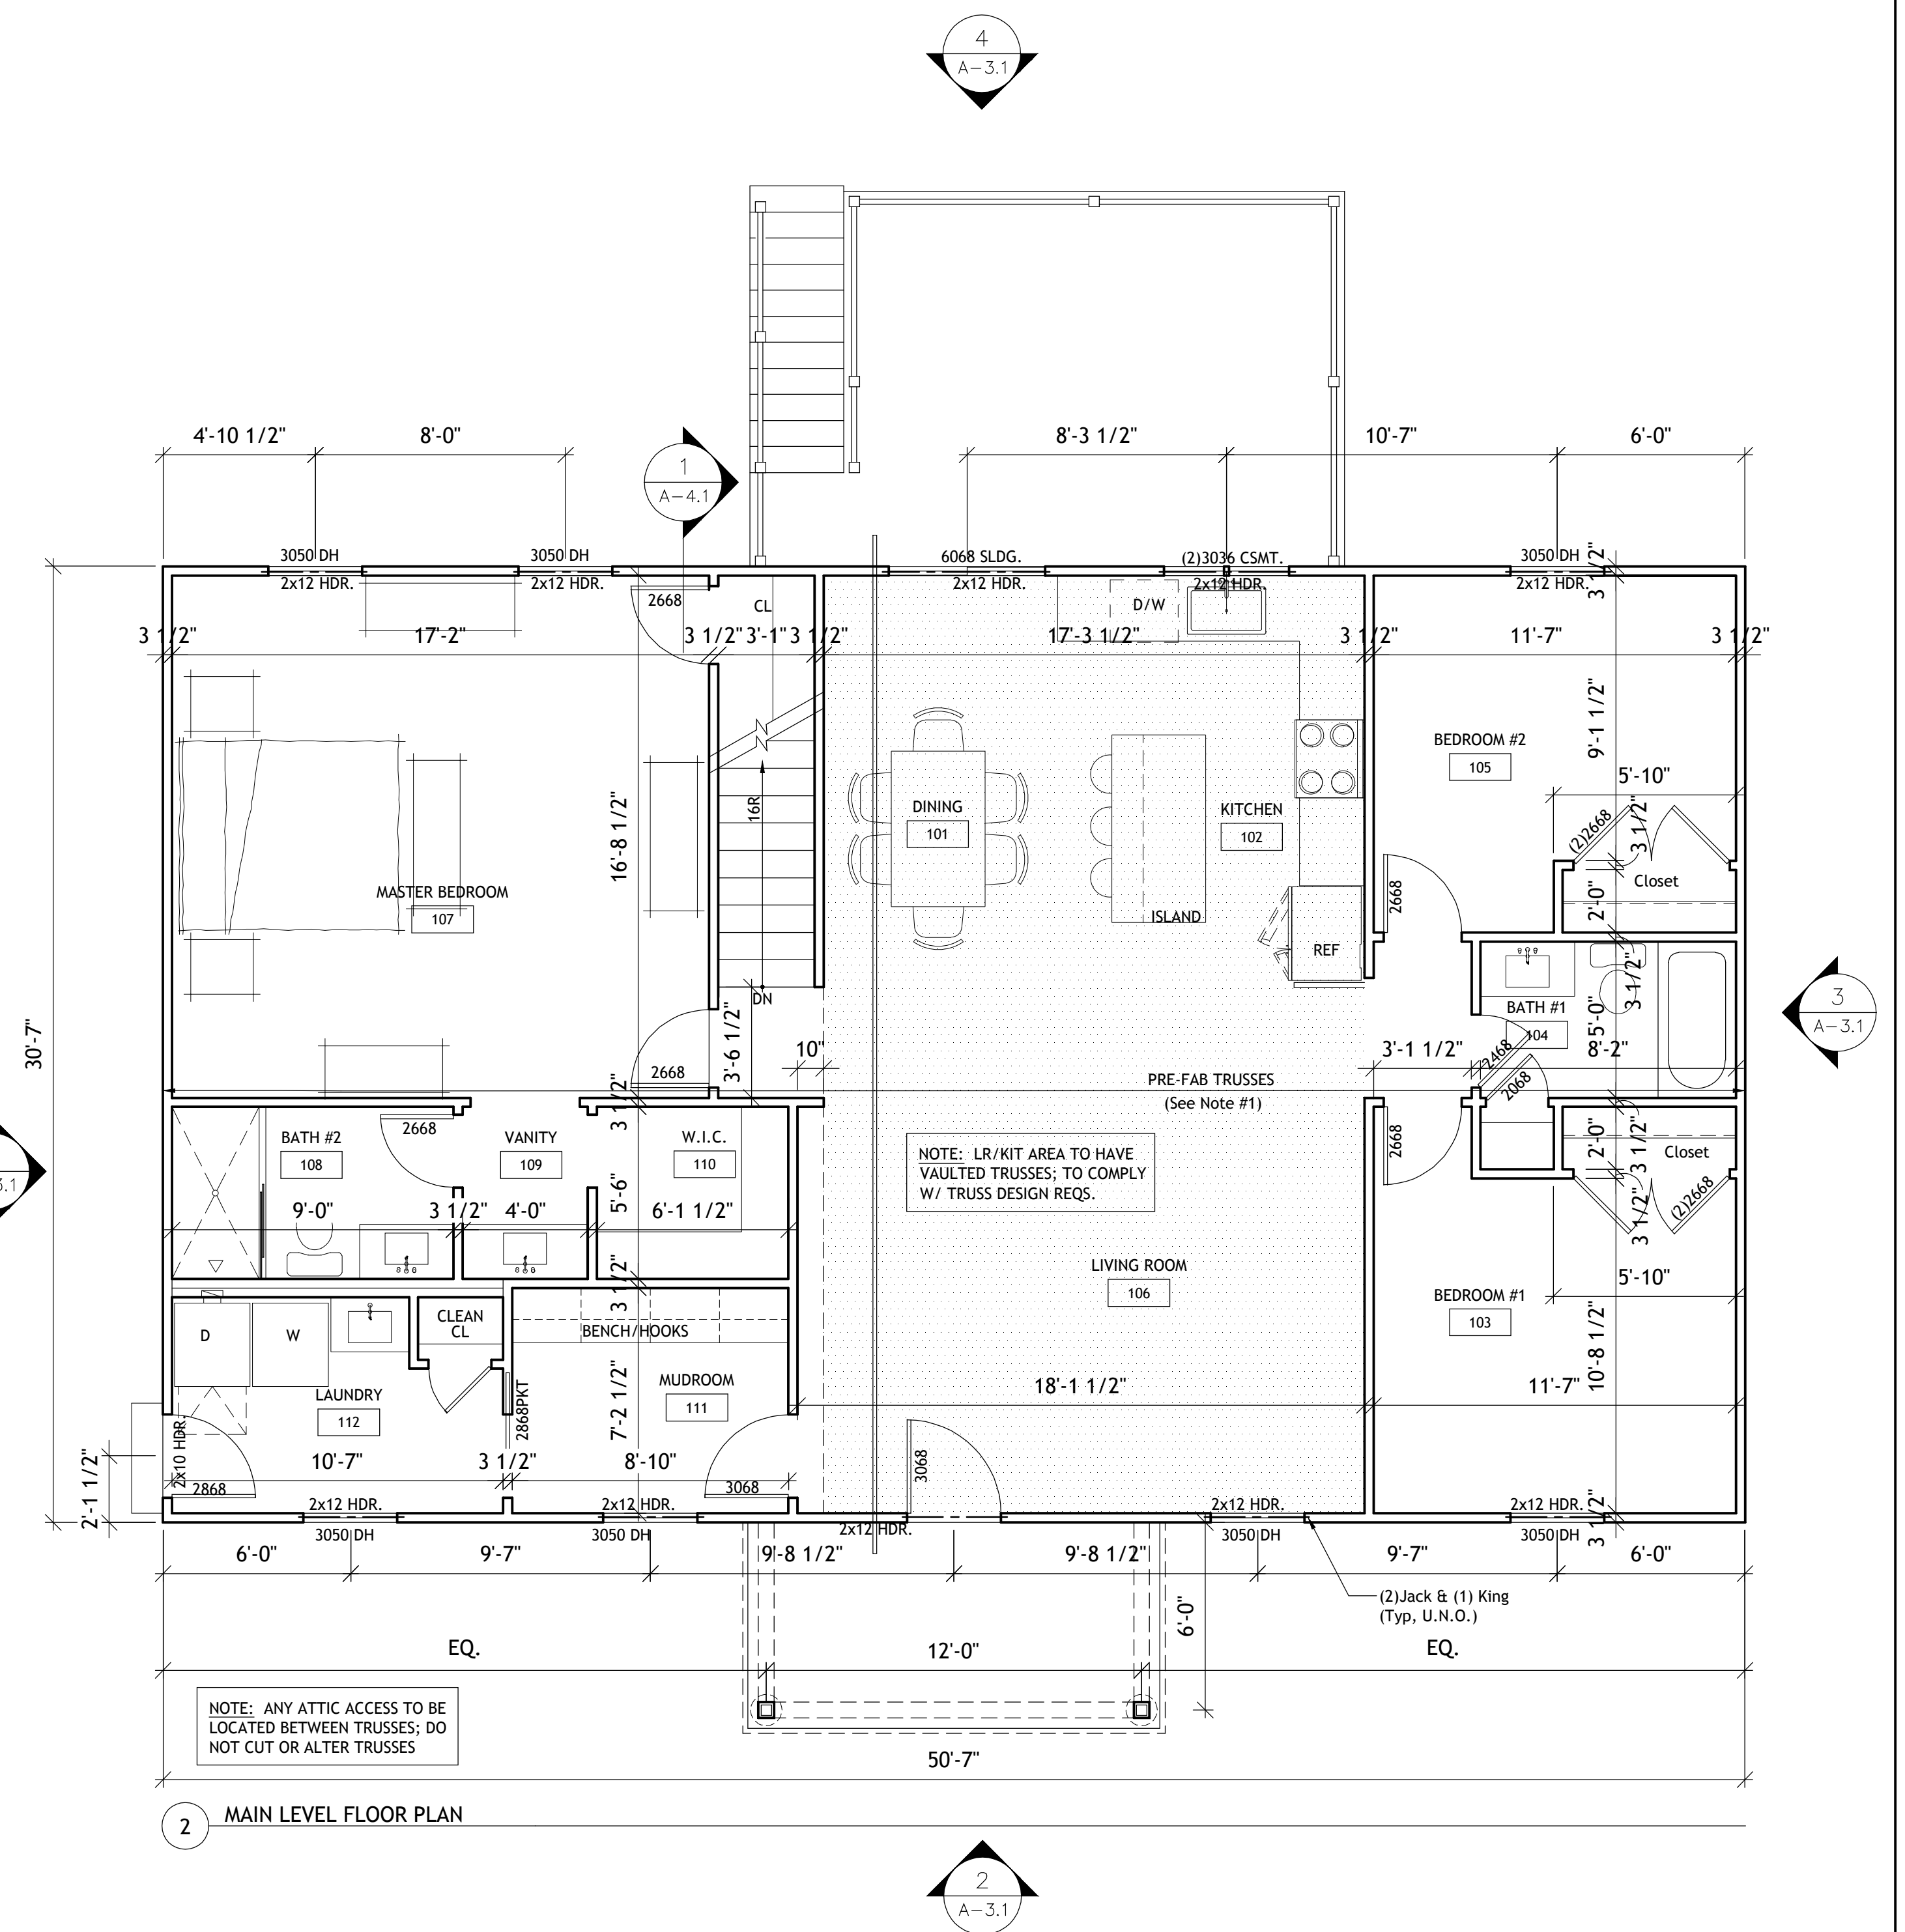


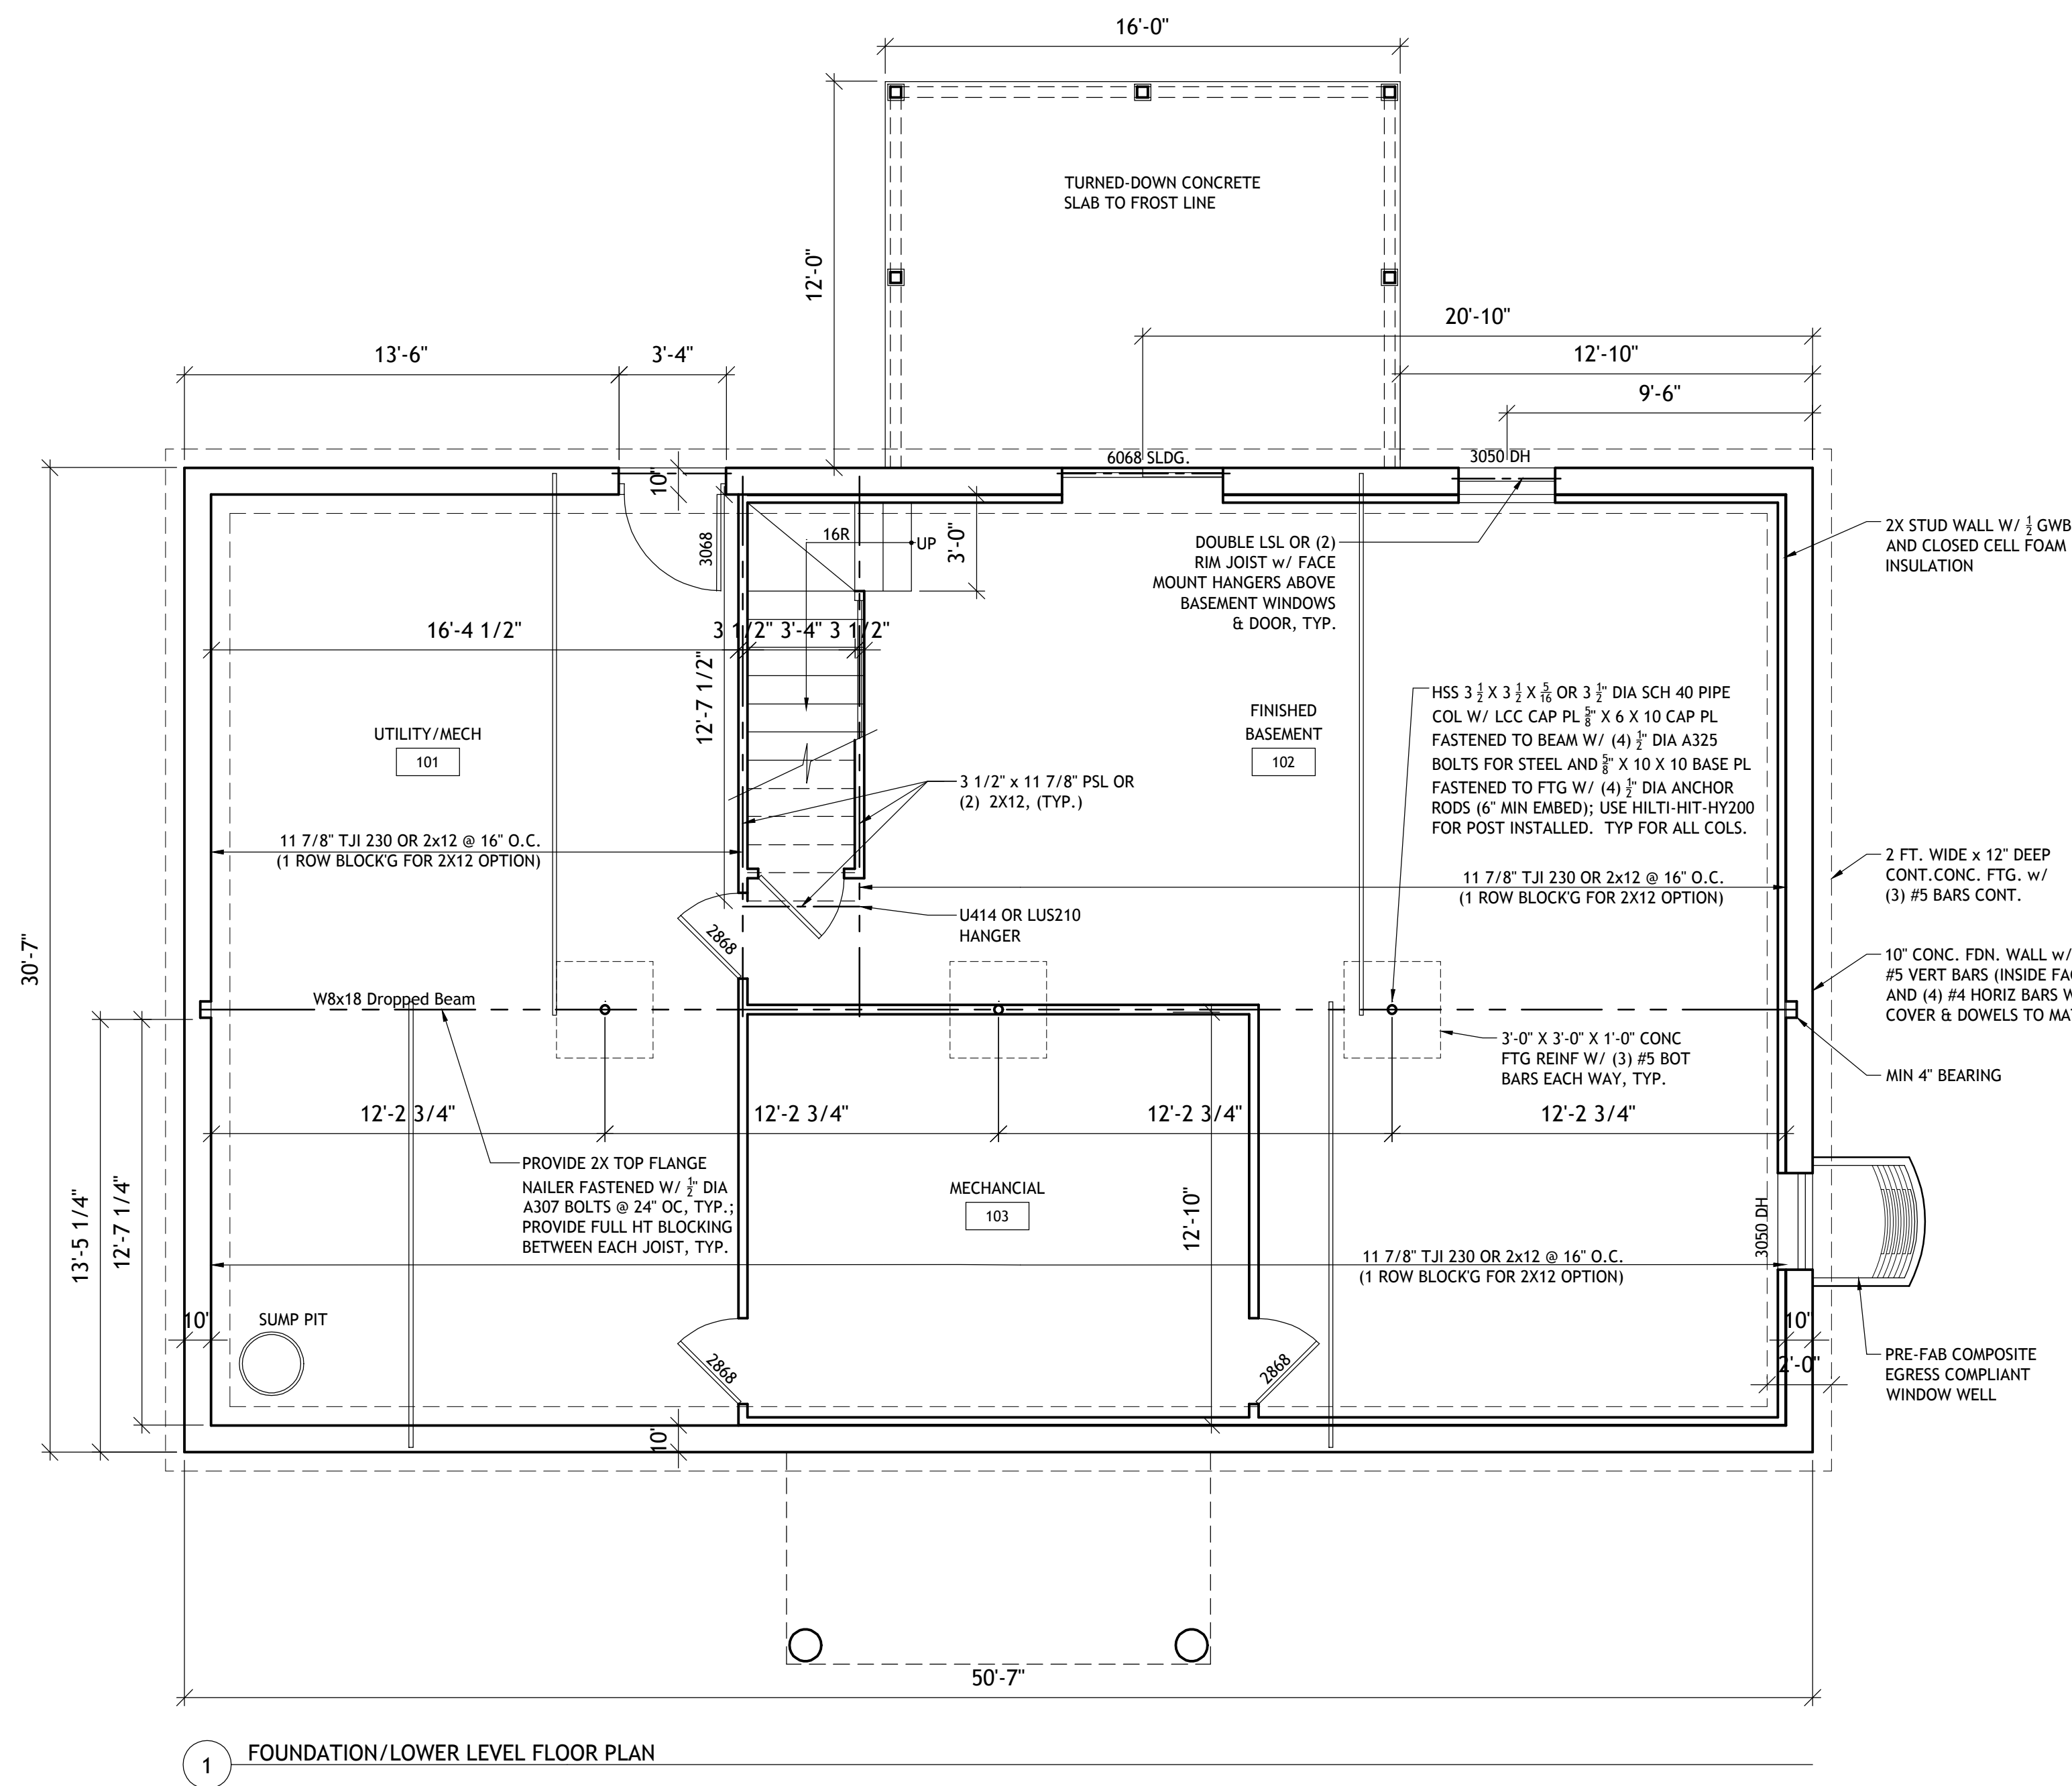


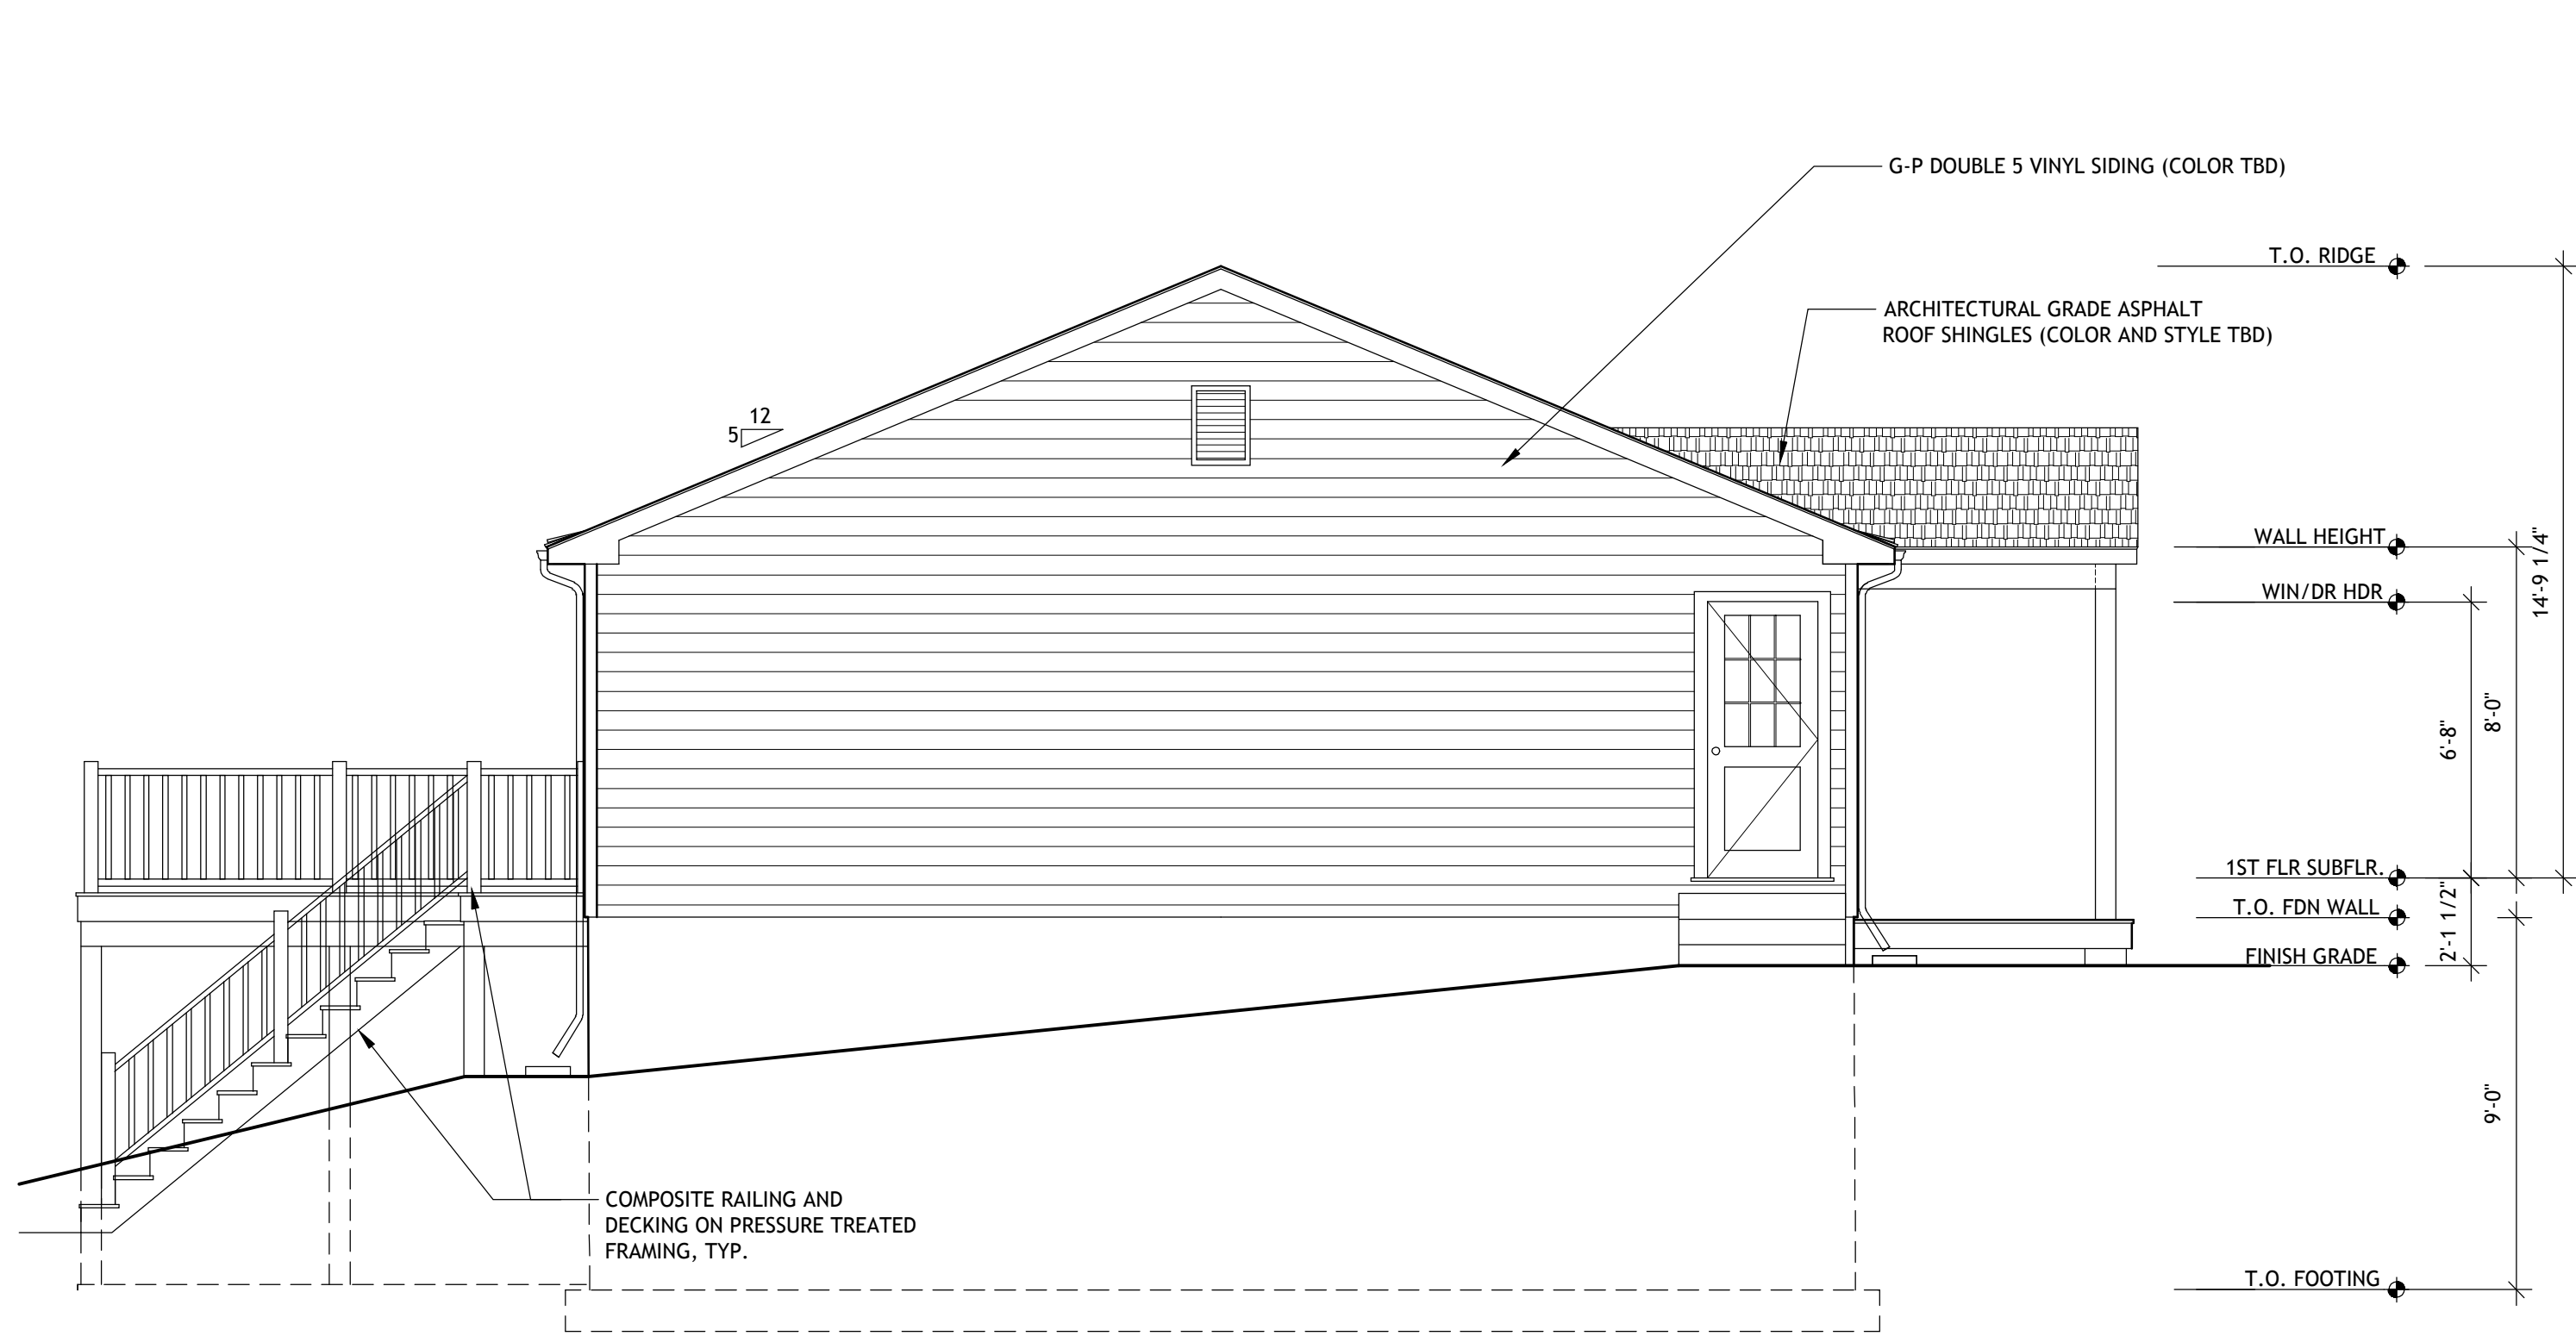


1 EAST (SIDE) ELEVATION

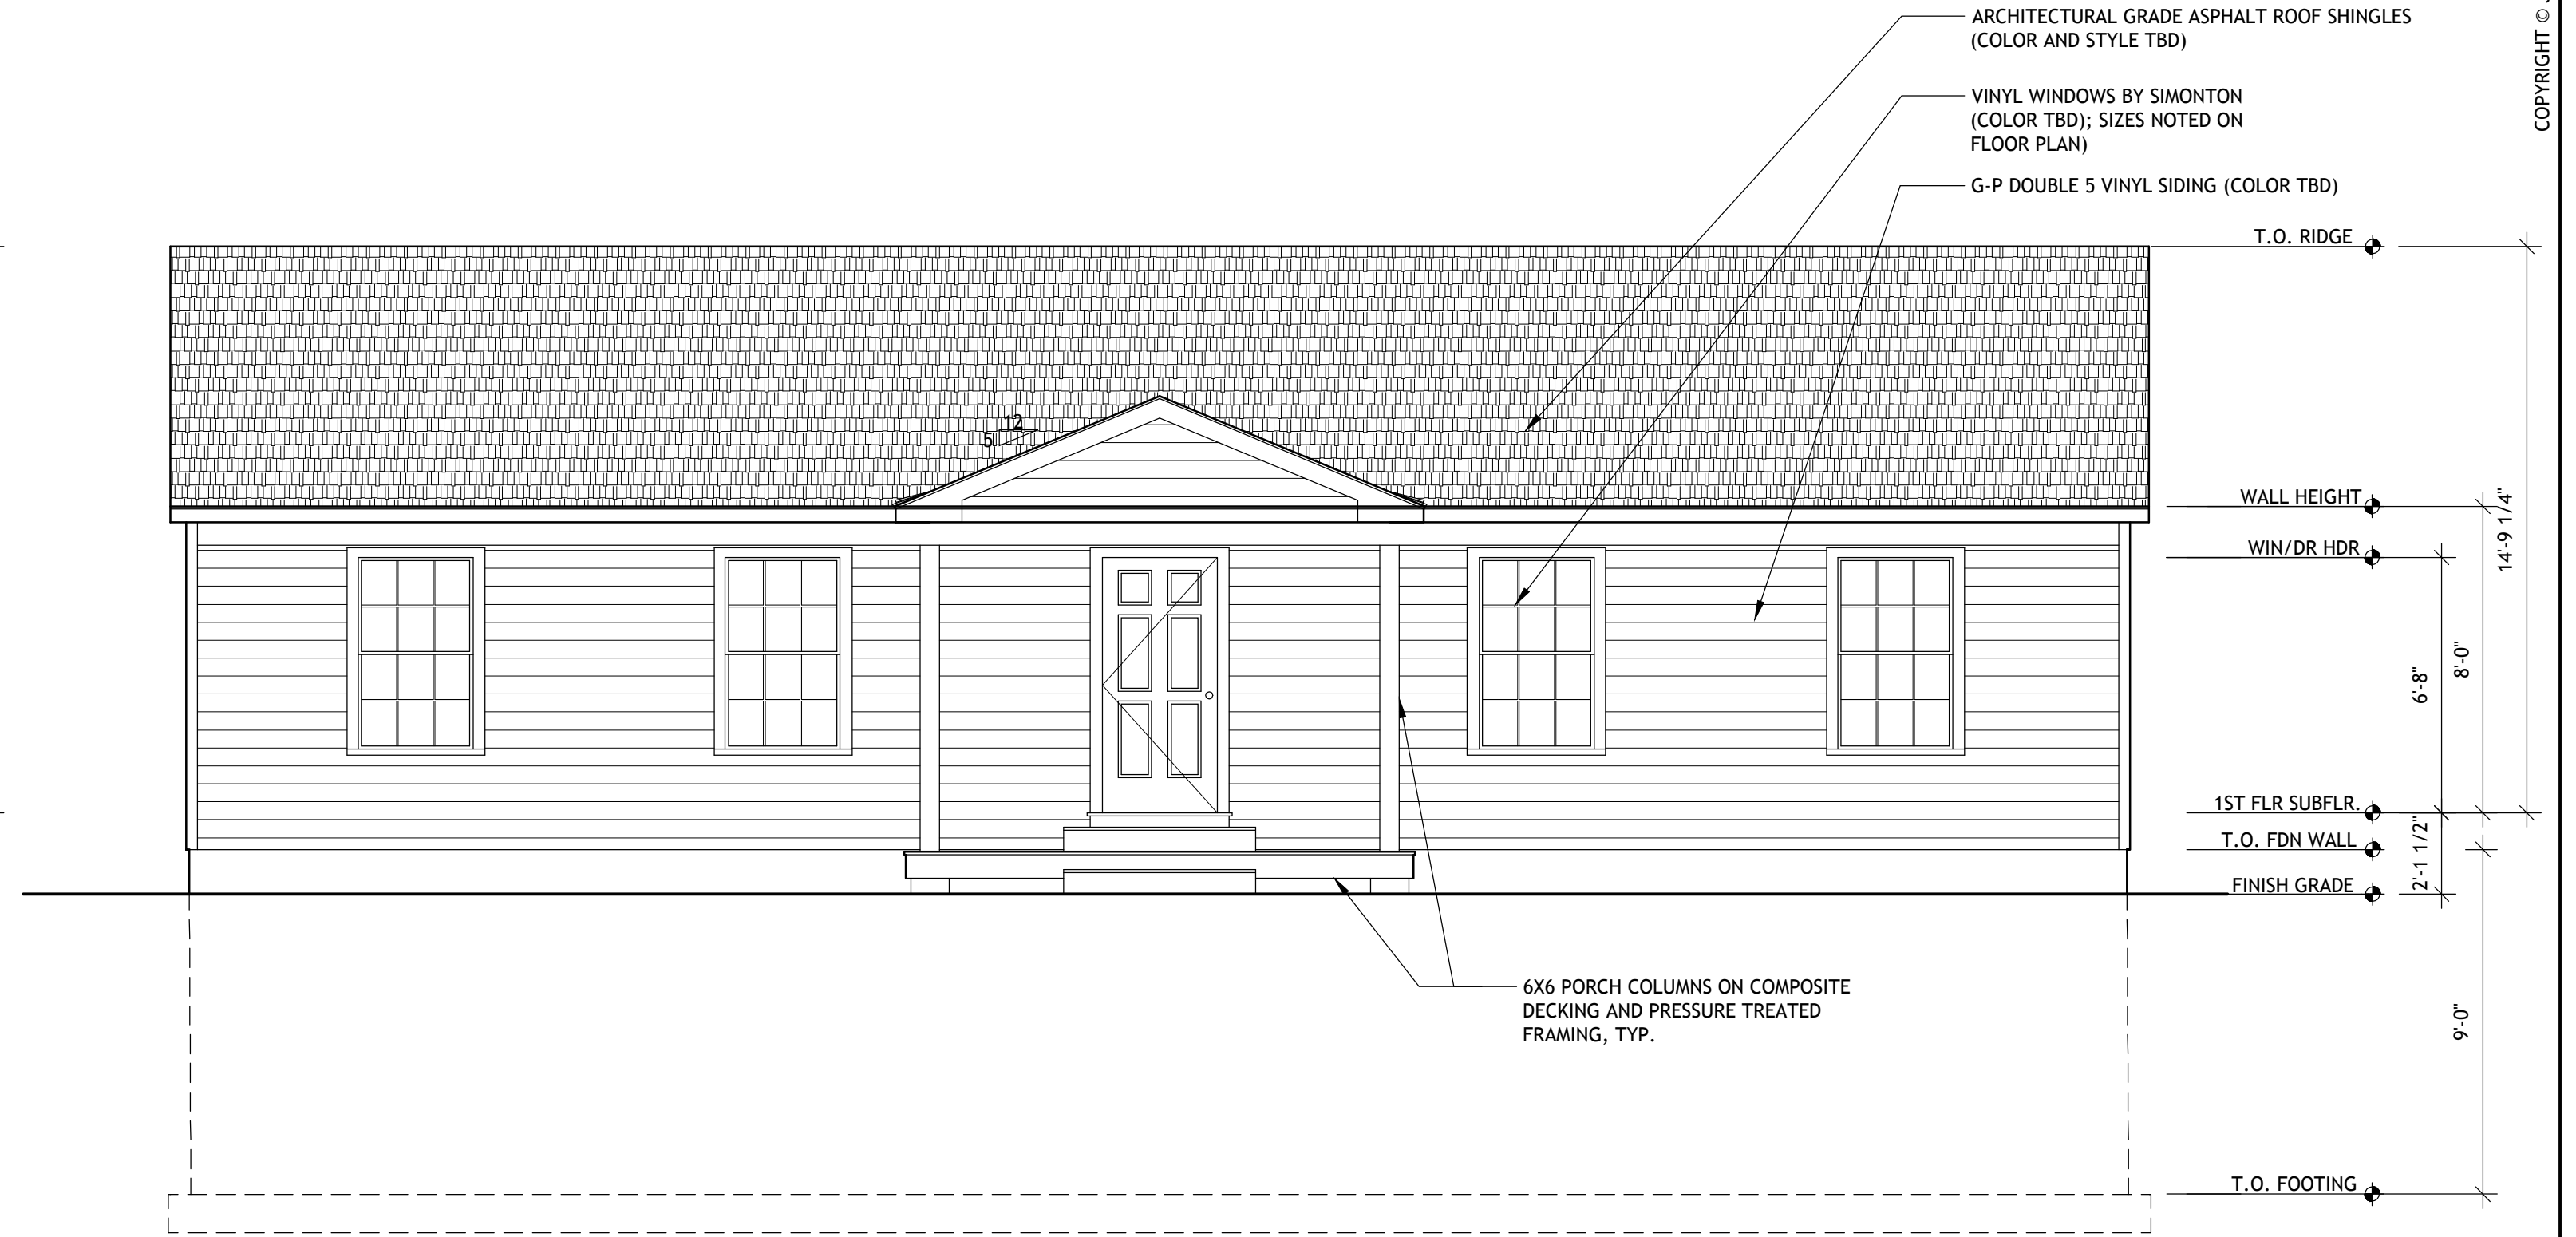

2 NORTH (FRONT) ELEVATION

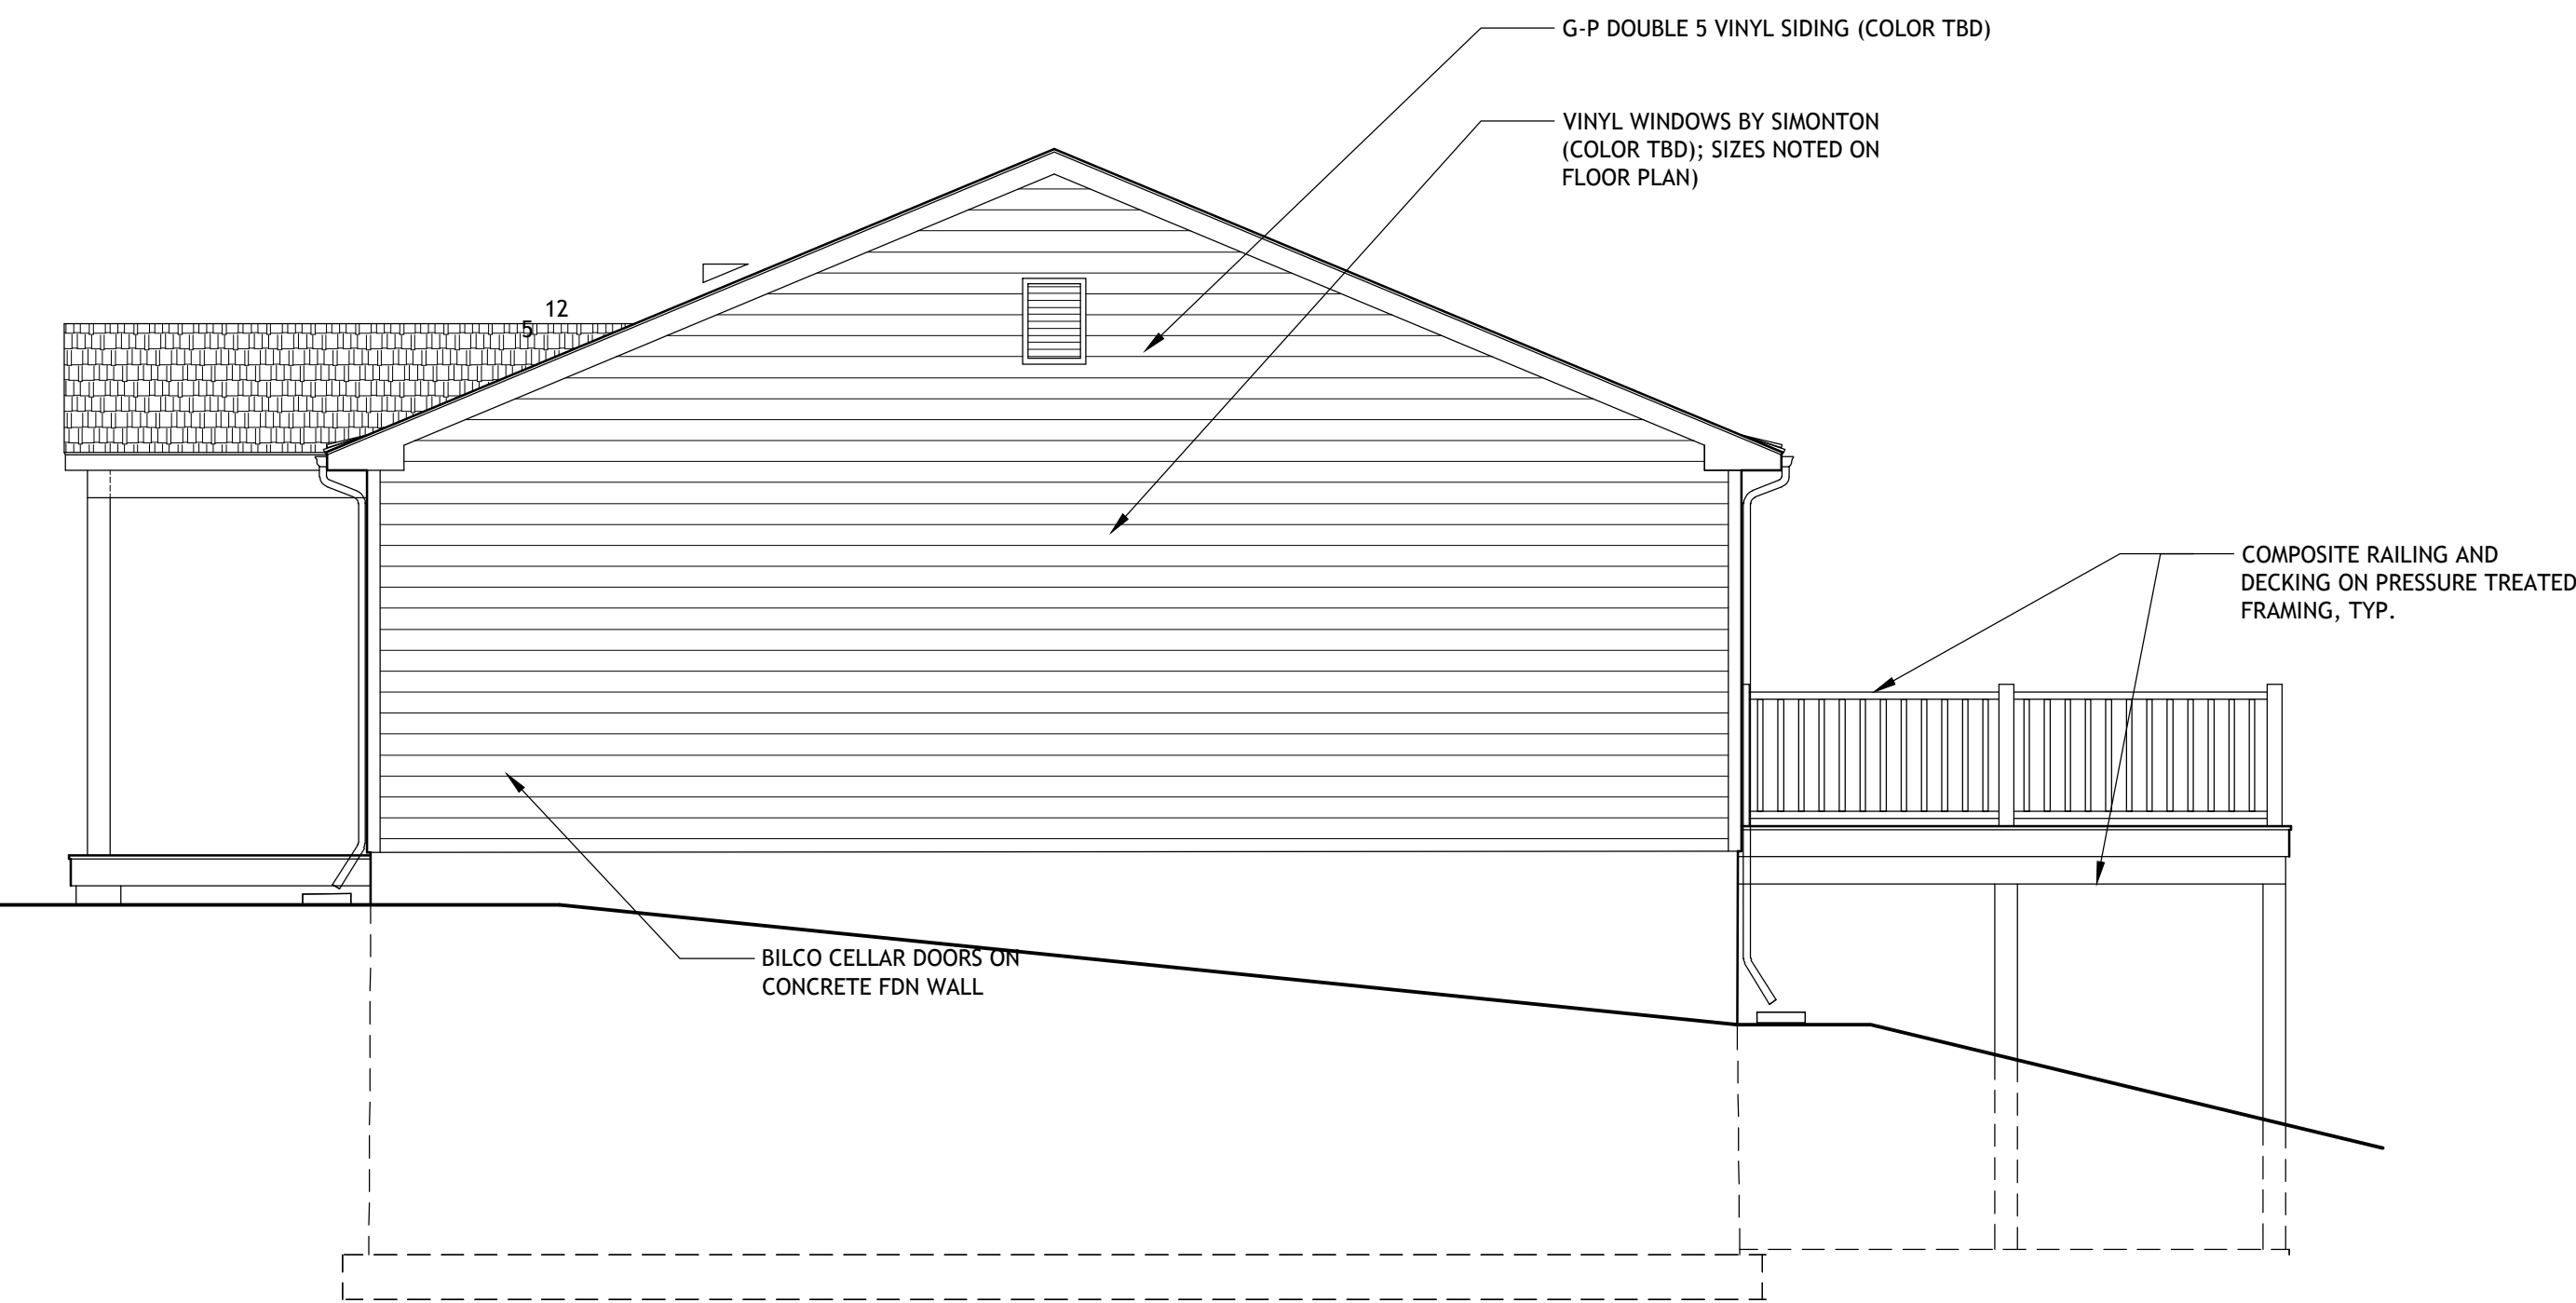


3 WEST (SIDE) ELEVATION

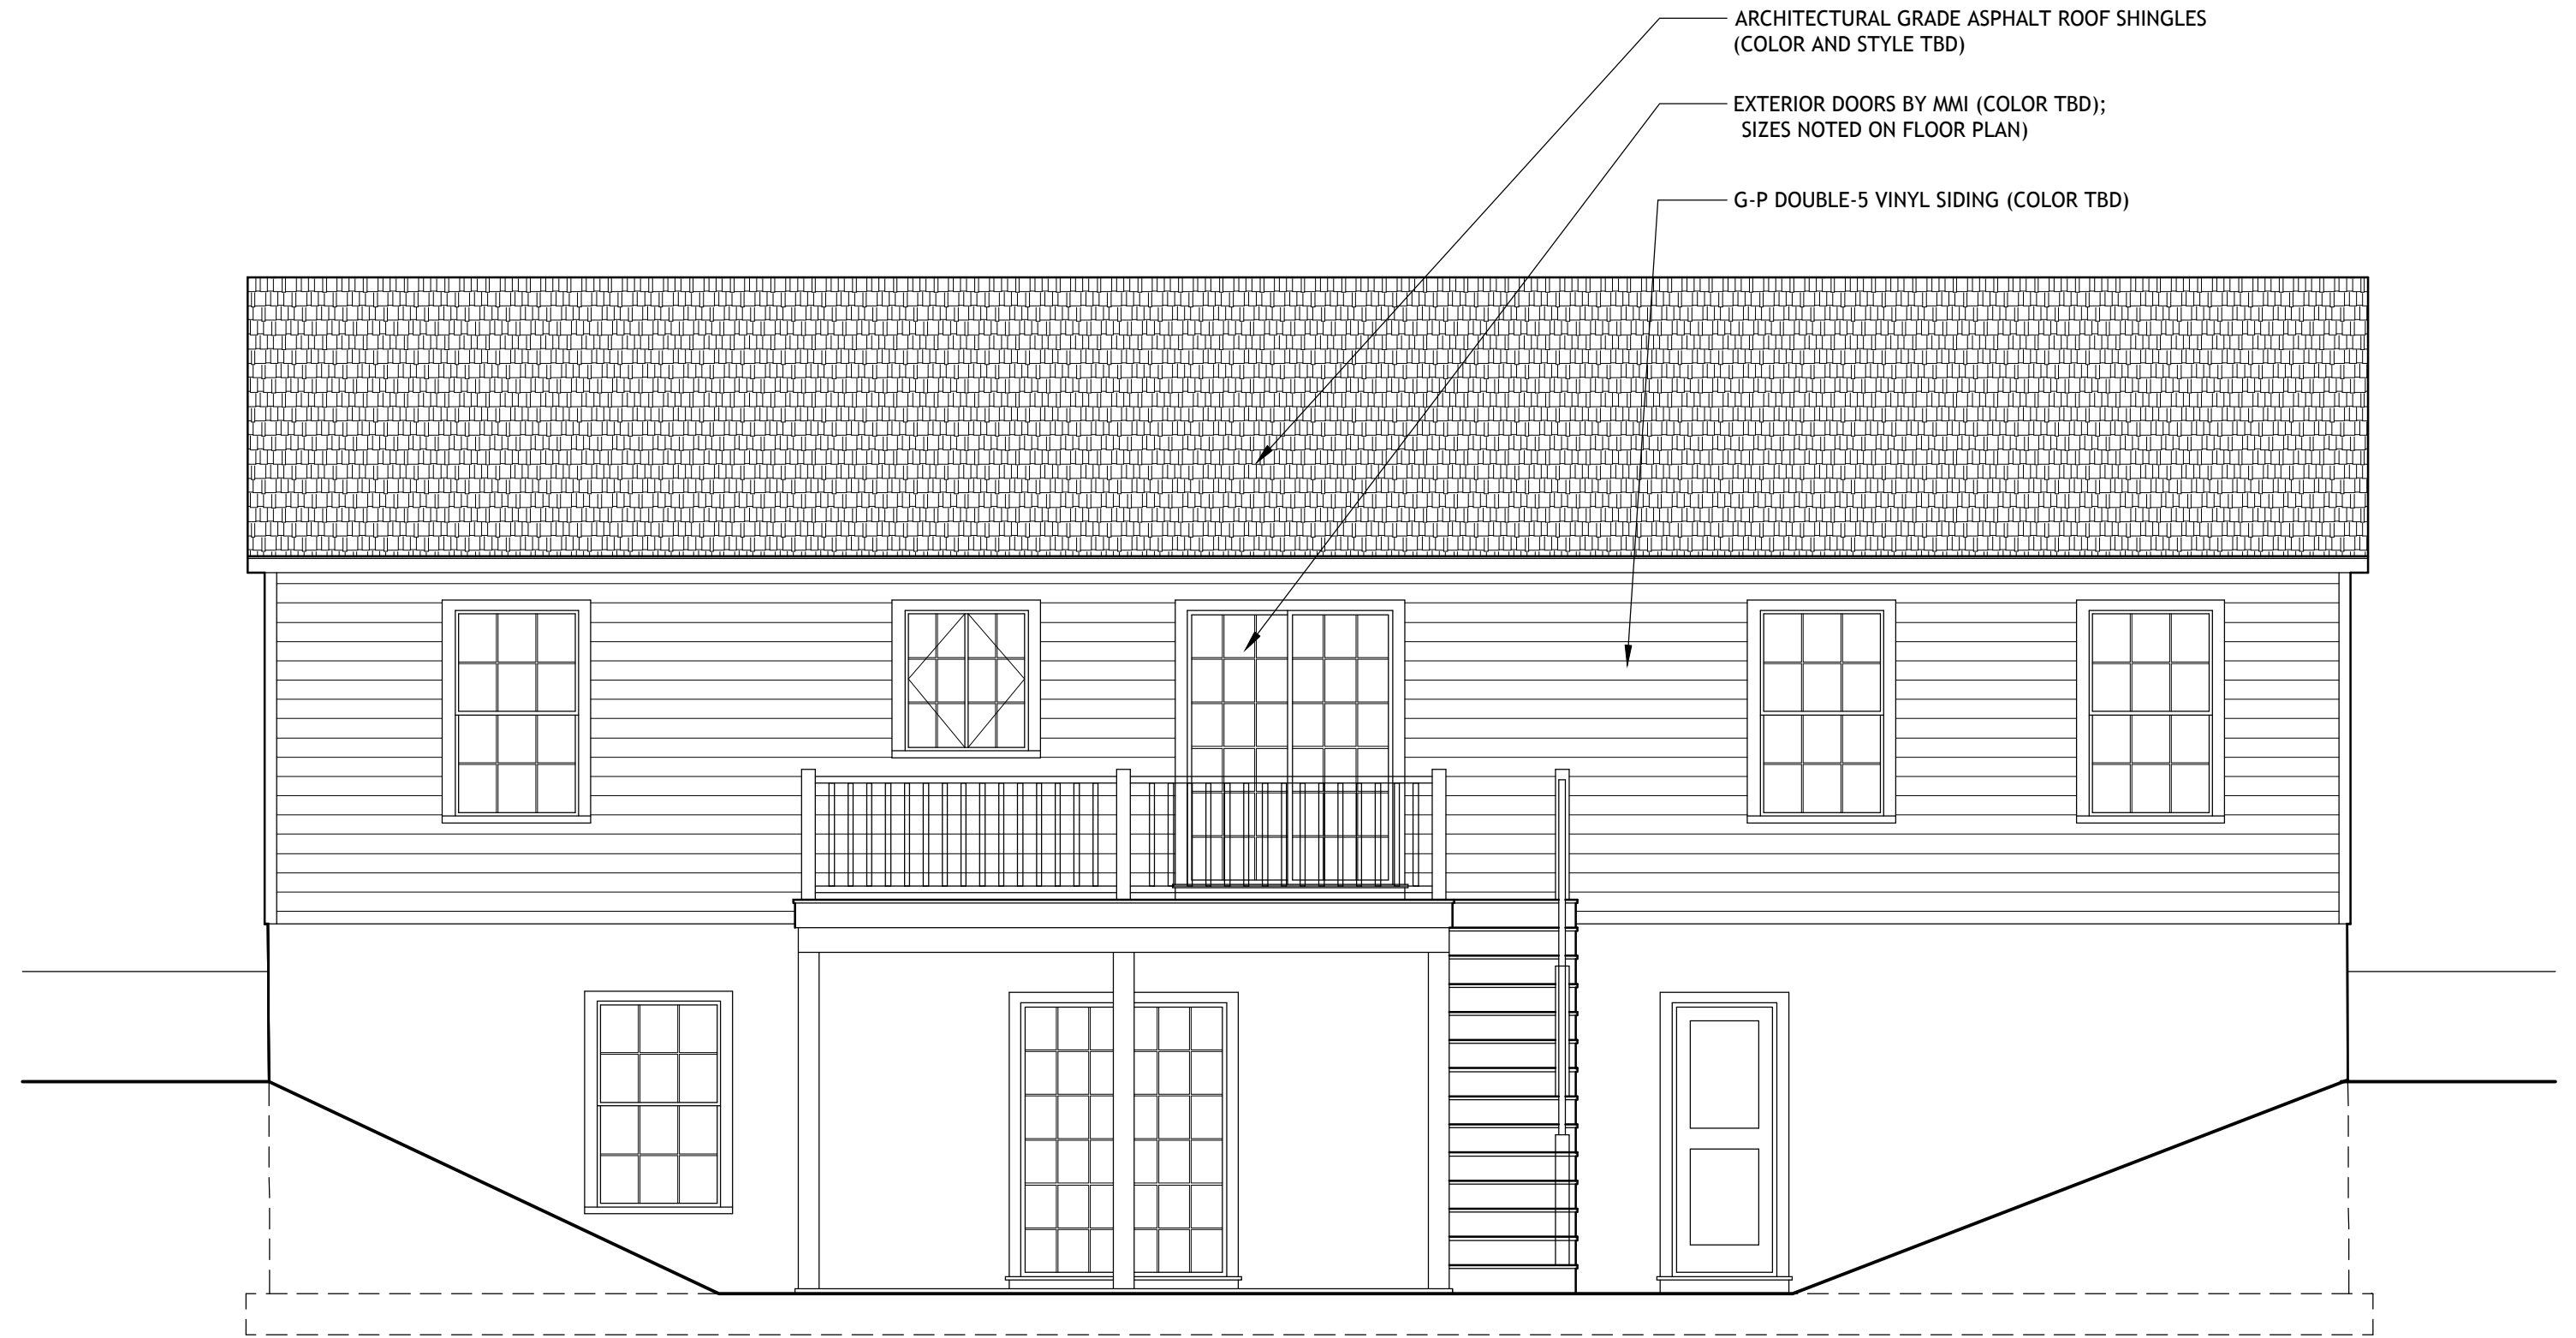

4 SOUTH (REAR) ELEVATION

COPYRIGHT © JMSArchitecture

Consultants:

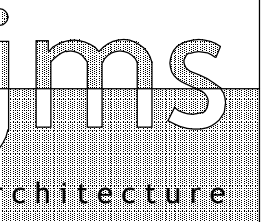

JMS Architecture
P.O. Box 791
Ardmore, PA
P: (215) 200-3269

Project Location:
Wood Crest

3 Point Construction LLC
[243 N Hellertown Ave, Quakertown, PA]

Exterior
Elevations

Date: 09.29.23

Revisions:


Scale: 1/4" = 1'-0"

Drawn By: JMS

Project No.:


File Name: Permit-2.1

A-3.1

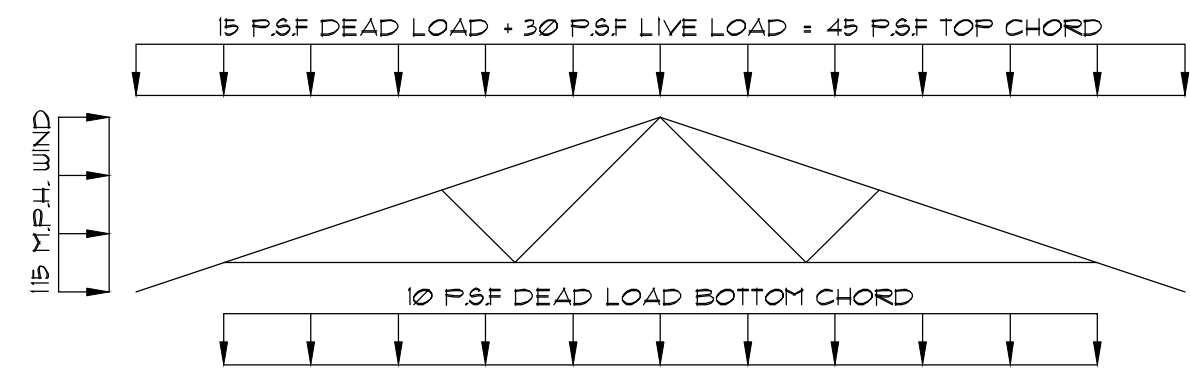


PREFAB. TRUSS LOADING DIAGRAM

NOTE #1:
TRUSSES SHALL BE DESIGNED TO CLEAR SPAN BETWEEN EXTERIOR WALLS (NO INTERIOR LINE SO BEARING). IF TRUSSES ARE NOT DESIGNED TO CLEAR SPAN, CONTRACTOR SHALL SUBMIT REVISIONS TO ARCH/ENGR FOR APPROVAL. DEVIATIONS NOT SUBMITTED FOR APPROVAL SHALL ALLEVIATE ARCH/ENGR LIABILITY FOR THE STRUCTURAL DESIGN.

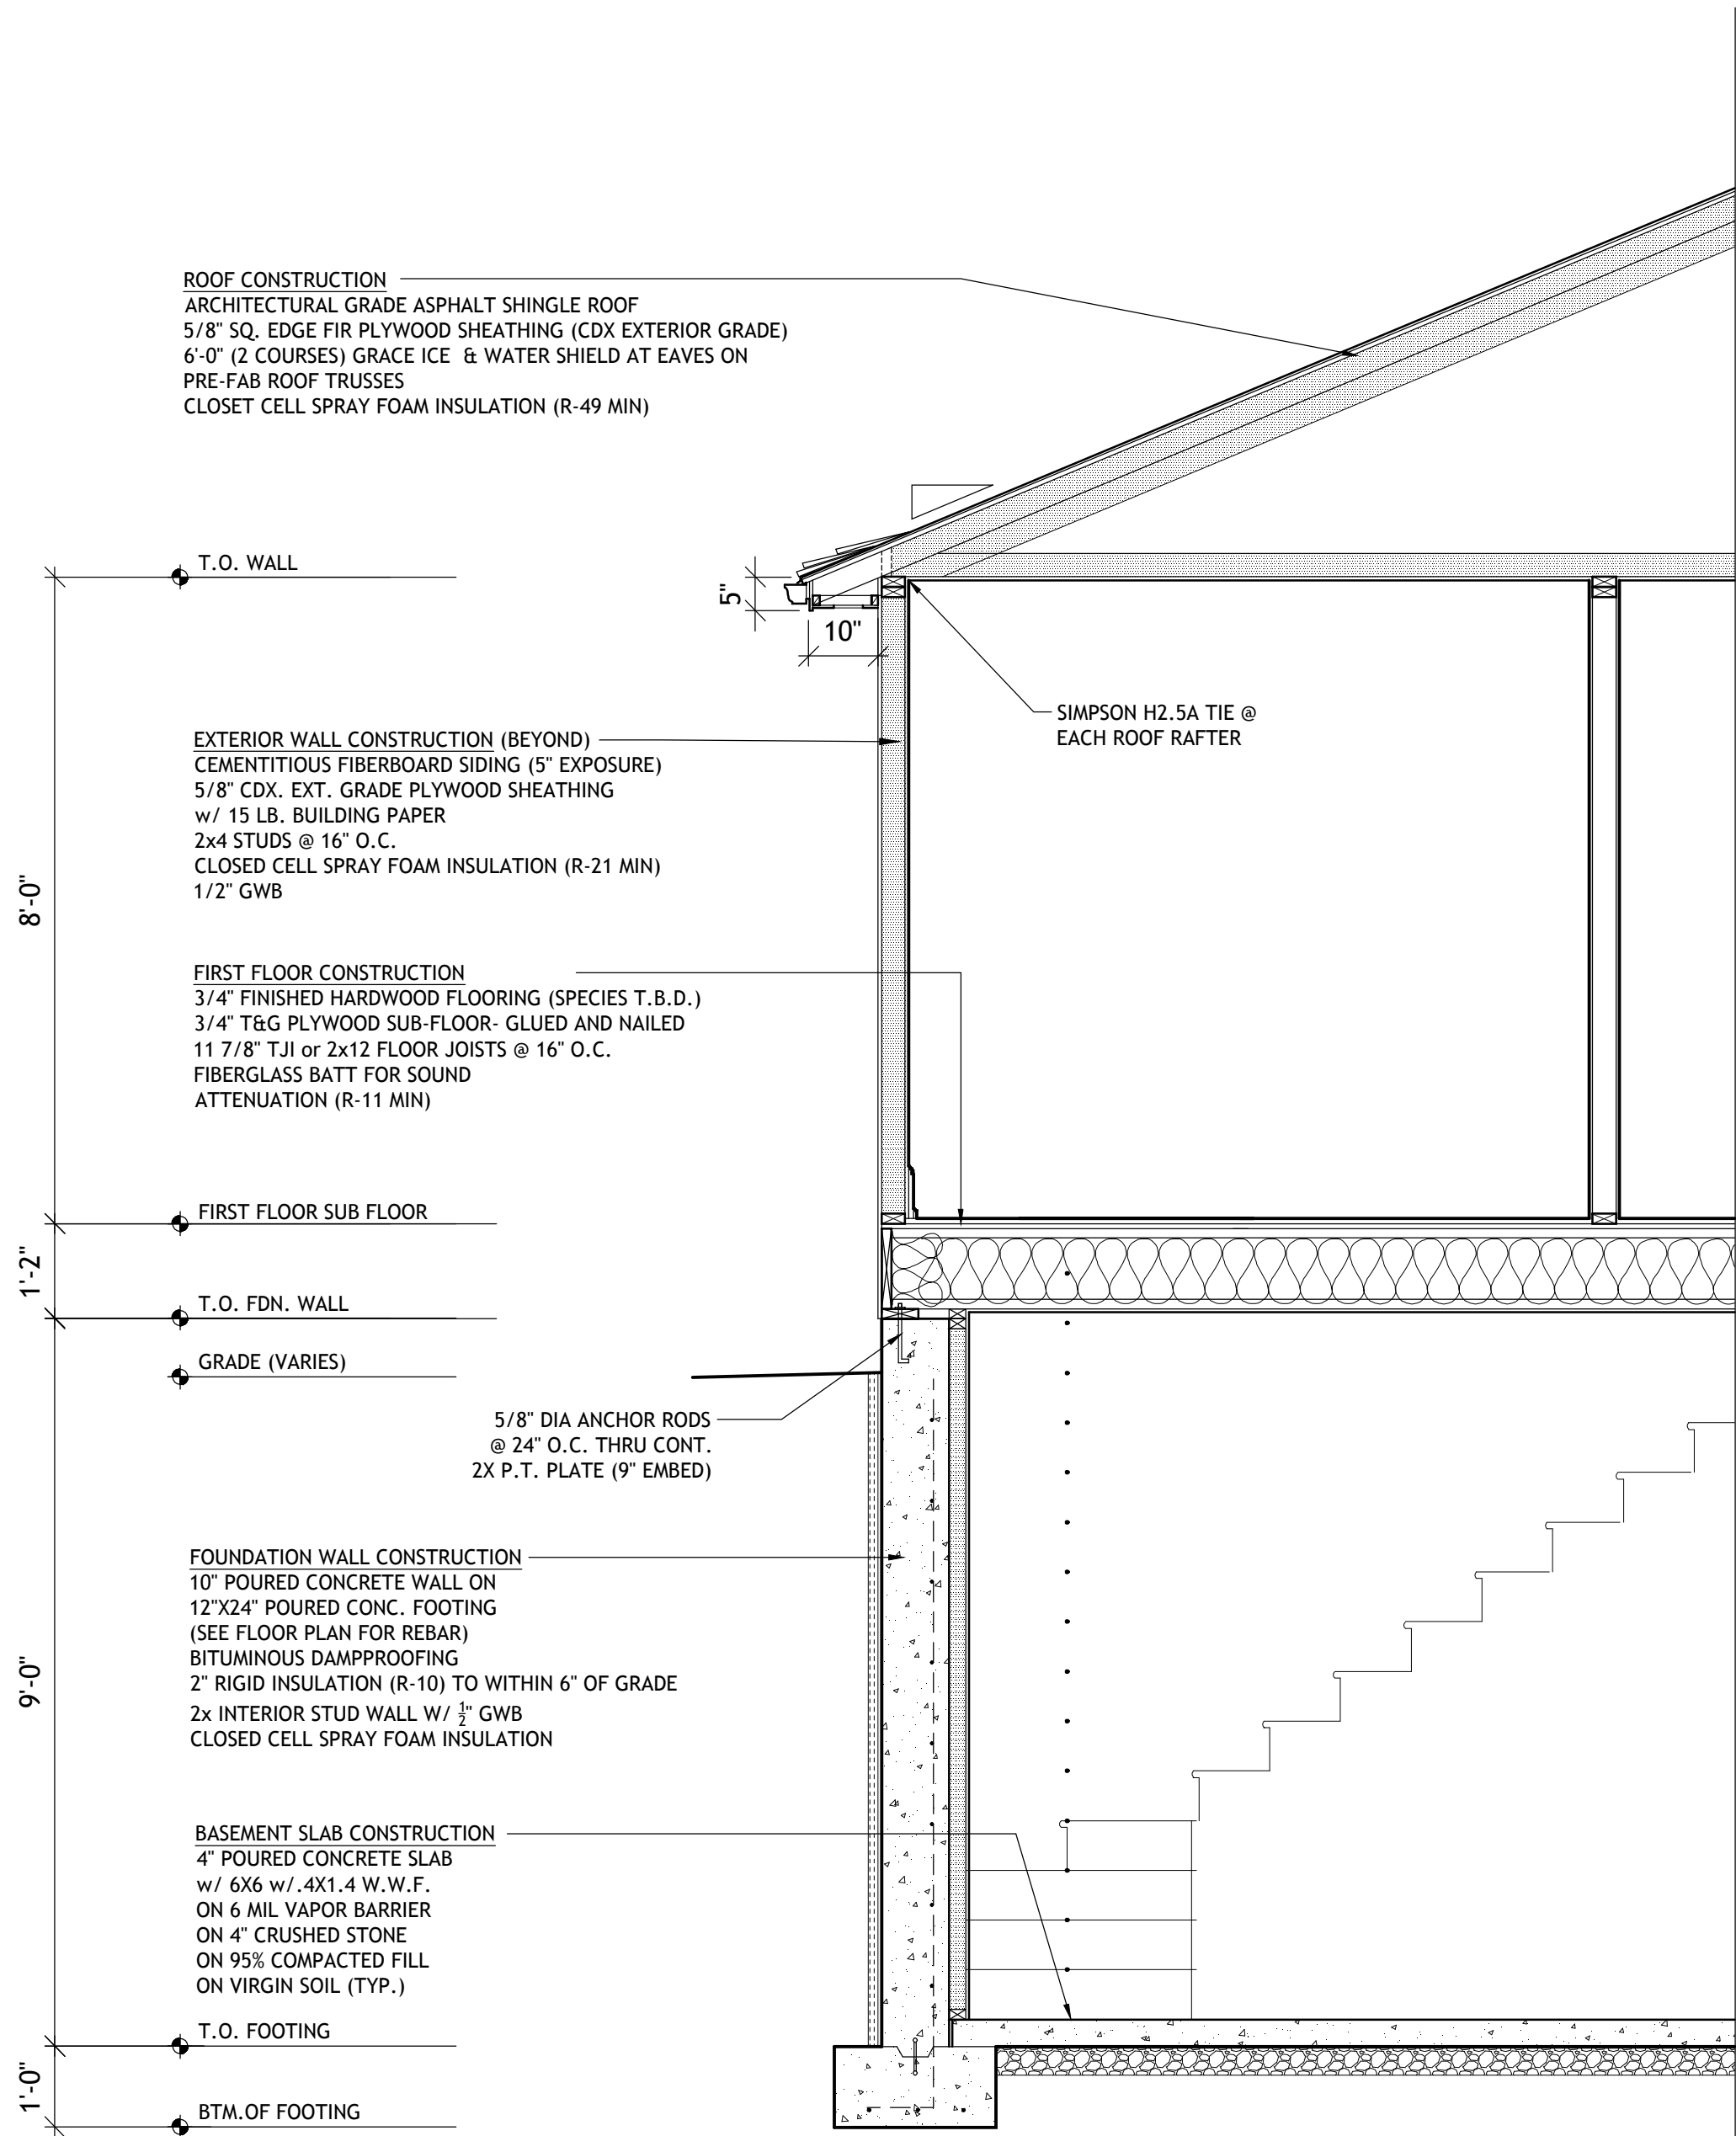

1 TYPICAL WALL SECTION

Consultants:

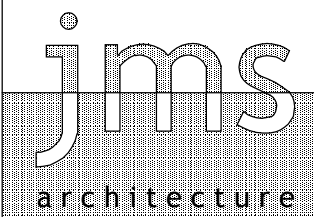

JMS Architecture
P.O. Box 791
Ardmore, PA
P: (215) 200-3269

Project Location
Wood Crest

3 Point Construction LLC

[243 N Hellertown Ave, Quakertown, PA]

Wall Setcion and Truss Details

Date: 09.29.23

Revisions:

Scale: 1/4" = 1'-0"

Drawn By: JMS

Project No.:

File Name: Permit-2.1

A-4.1